


STATIE DE EPURARE - B15 -SECTIUNE TRANSVERSALA-

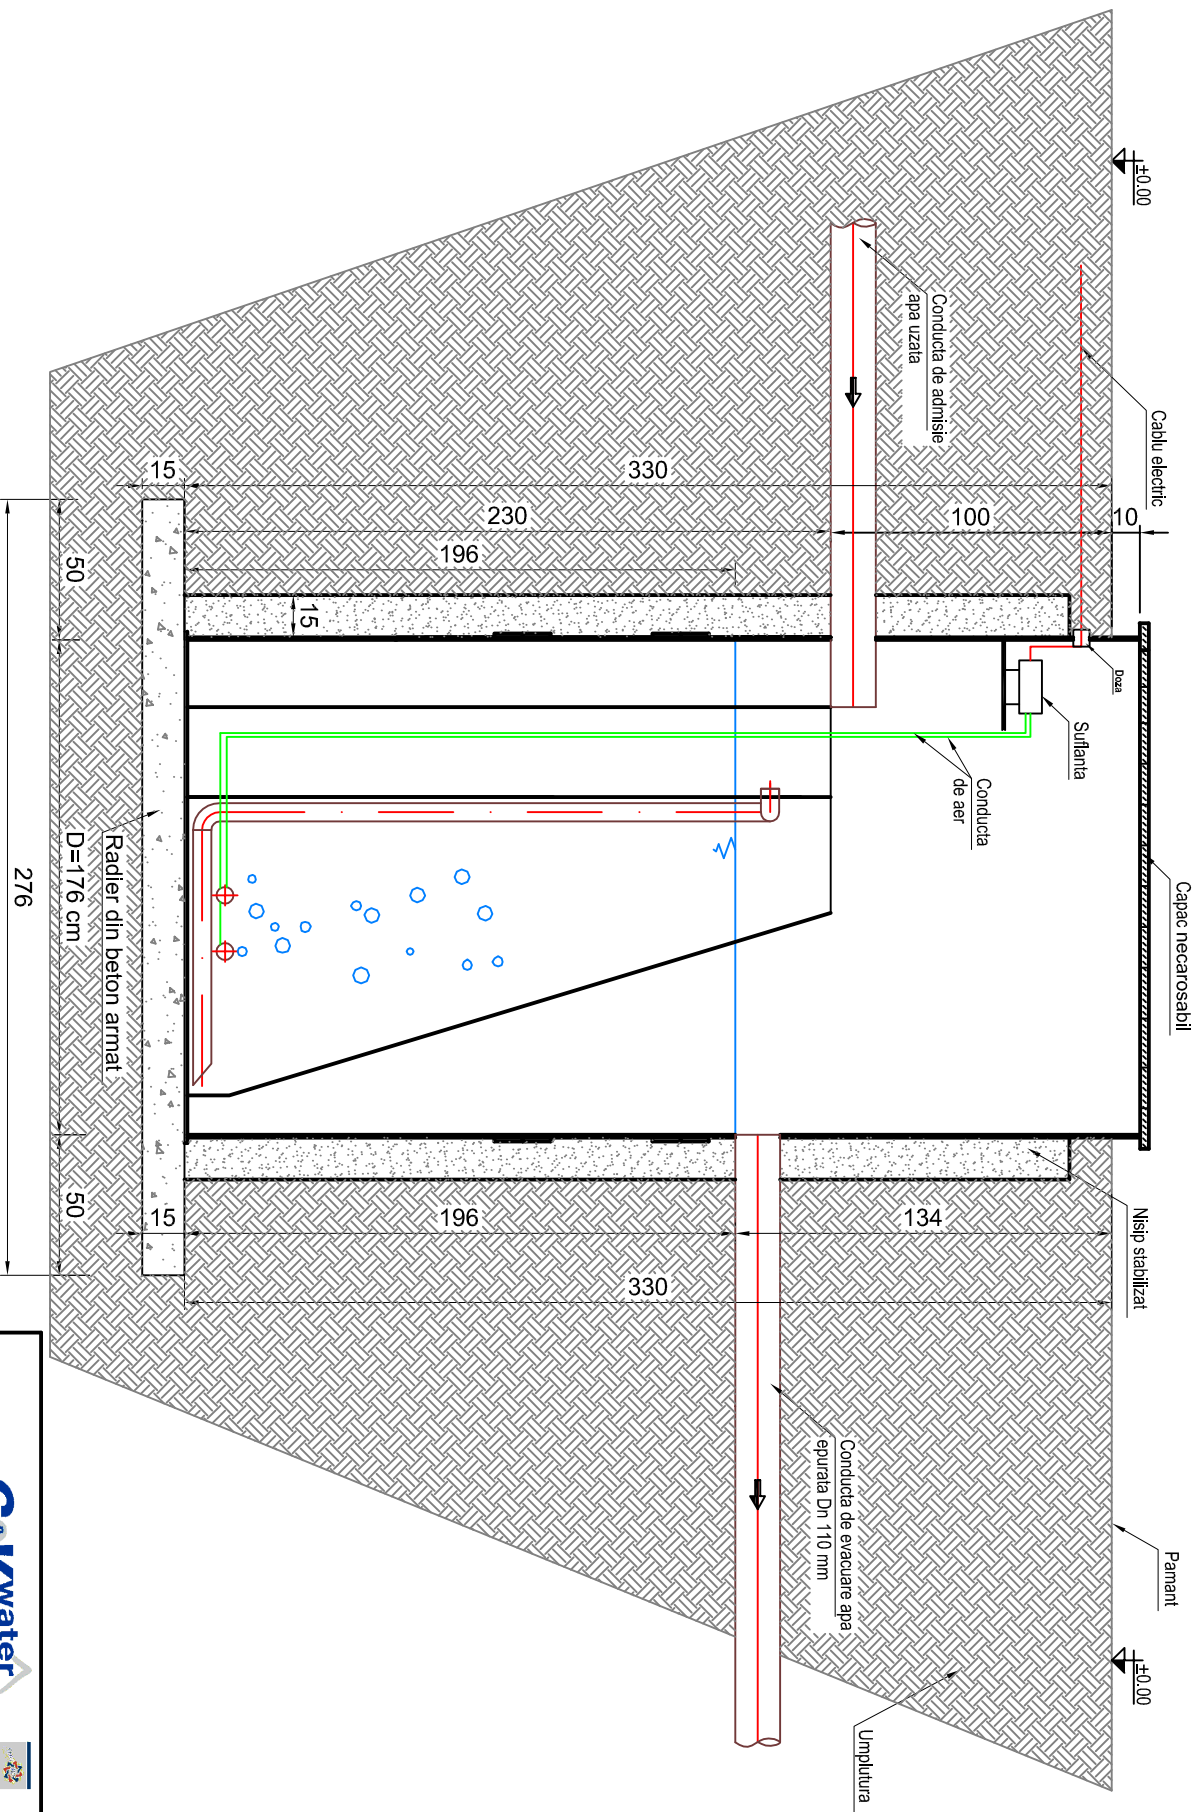

producator si instalator statii de podolizare si epurare a apei



STATIE DE EPURARE - B15
-SECTIUNE TRANSVERSALA-